



**UJJAIN UNDERGROUND SEWERAGE SCHEME
PLAN AND L-SECTION OF
FORCE MAIN (1200mm ϕ MS PIPE(THICKNESS10MM)
FROM SPS AT KAMED TO STP SURASA**

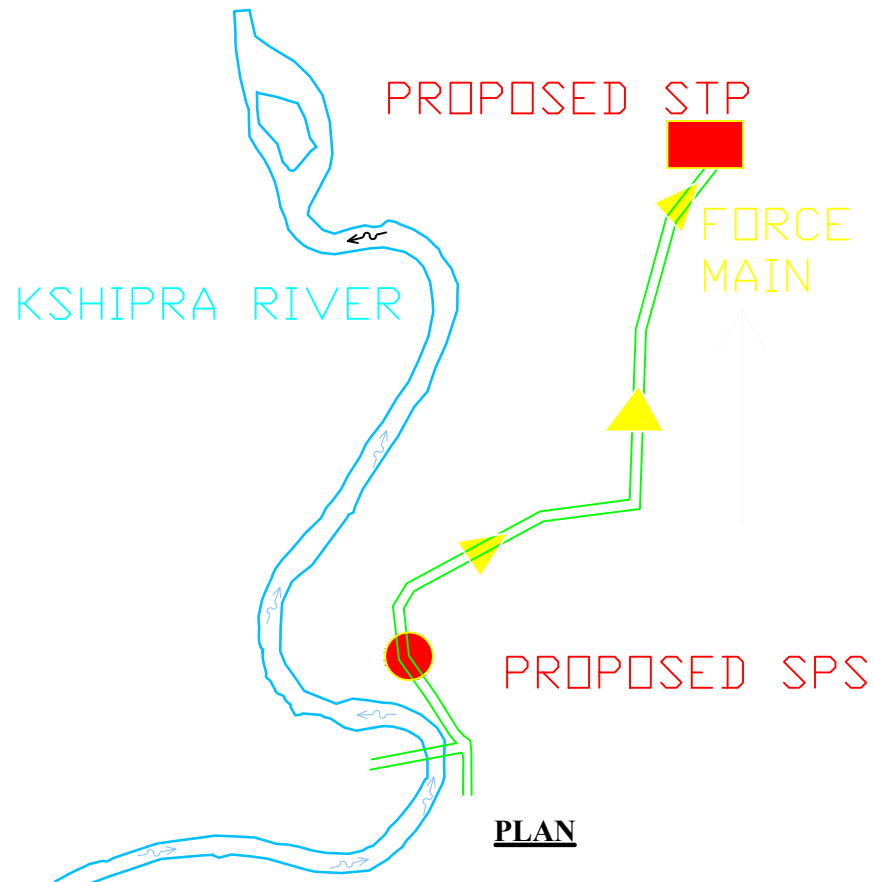

ELEVATION

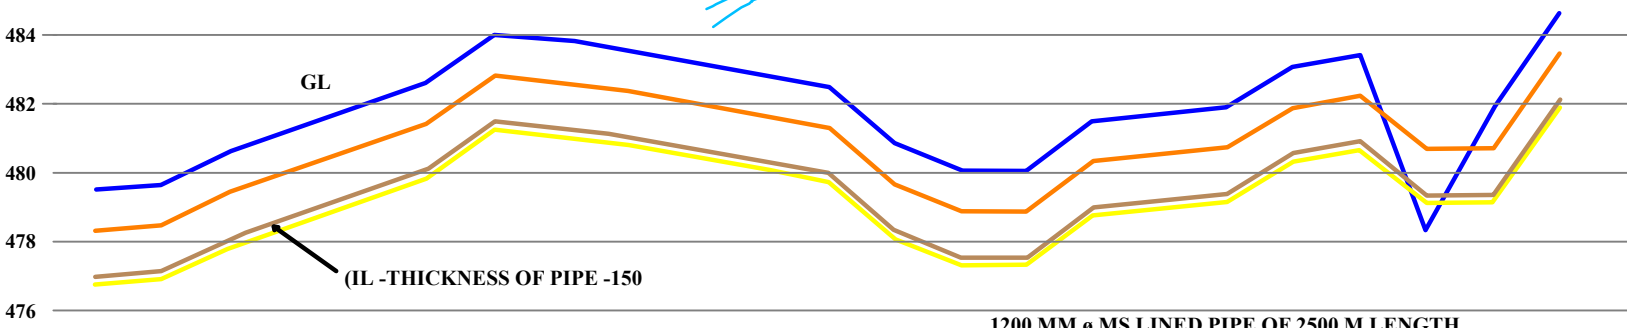

L-SECTION

DATA FOR L-SECTION OF FORCE MAIN (SEWAGE PUMPING MAIN)

EXISTING GROUND LEVEL	480.212	482.227	483.629	481.328	482.072	482.221	483.2	483.5	479.2	482.2	484.5
PIPE INVERT LEVEL	478.092	480.107	481.509	479.208	479.952	480.091	481.080	481.380	480.080	480.080	482.380
E.C. BOTTOM LEVEL	477.892	479.907	481.309	479.008	479.752	479.891	480.880	481.180	479.880	482.180	482.180
CHAINAGES	00	250	500	750	1000	1250	1500	1750	2000	2250	2500

D13

N

LEGEND

SLUICE VALVE	
SCOUR VALVE	
PIPELINE	
GROUND LEVEL	
PIPE INVERT LEVEL	
E.C. BOTTOM LEVEL	
ROAD	
STRUCTURE	
GATE	
TANK	
WELL	
NALLA	
CULVERT	
AIR VALVE PN 1.6	
SLUICE VALVE	
SCOUR VALVE	
PIPELINE	
ELECTRIC POLE	

SIGNATURE OF OFFICIALS

NAME OF OFFICER	SIGN WITH SEAL

ALL DIMENSIONS ARE IN METERS.

CLIENT: UJJAIN MUNICIPAL CORPORATION

PROJECT NAME: UJJAIN UNDERGROUND SEWERAGE SCHEME

DRAWING NAME: PLAN & L-SECTION OF FORCE MAIN

AGENCY:

WAPCOS LIMITED

वाष्कोस लिमिटेड

(एनएस ईंटरनेट का इस्तेमाल - एनएस ईंटरनेट, एनएस ईंटरनेट और एनएस ईंटरनेट)

(In Government of India (Copyright) Ministry of Information and Public Relations)

SCALE: NTS		SURVEYED BY: PPM	
DWG. NO.:	PAGES: 1/1	CHECKED BY: PPM	APPROVED BY: SMD
REVNO.:	RD		