

DRAWING FOR SEWER LAYING WORK CONSTRUCTION DETAILS

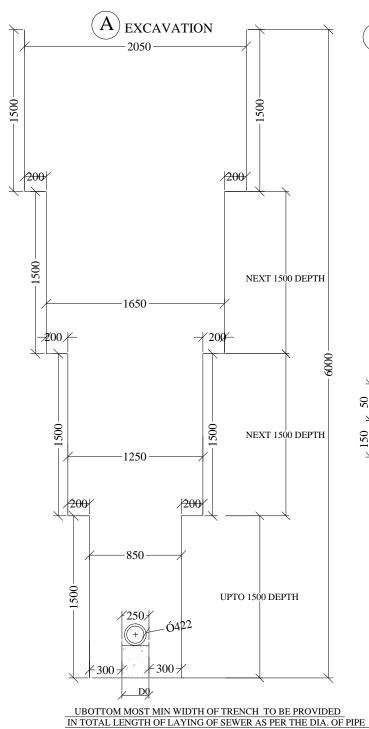


B BEDDING FOR SEWER LAYING

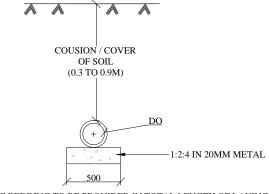


CC BEDDING TO BE PROVIDED IN TOTAL LENGTH OF LAYING OF SEWER

(C) HAUNCHING FOR SEWER LINE

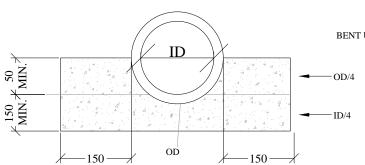


TO BE PROVIDED IN TOTAL LENGTH OF LAYING OF SEWER

ENCASING OF SEWER

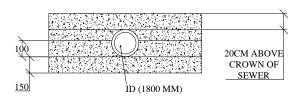


 $\frac{\text{TO BE PROVIDED WHERE COVER ABOVE PIPE IS LESS}}{\text{THAN } 0.3 \text{ M OR ALIGNMENT THROUGH MARSHY LAND}}$

E DETAILS OF BENCHING & CHANNELS IN MANHOLE

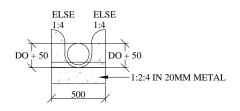

TO BE PROVIDED IN ALL MH3

F MS FOOT REST & ITS FIXING

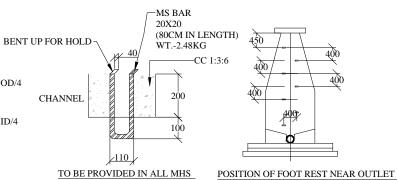

1. WHERE ROCK IS ENCOUNTERED, CC BEDDING NOT REQUIRED AND PIPES TO BE LAID ON 150MM SAND

LEGENDS SIGNATURE OF OFFICIALS SIGN WITH SEAI NAME OF OFFICER

PROJECT	NAME:

UJJAIN UNDERGROUND SEWERAGE SCHEME

CLIENT

COMMISSIONER UJJAIN MUNCIPAL CORPORATION DIST. UJJAIN (MP)

CONSULTANT:



DRAWING NAME:

DRAWING FOR SEWER LAYING WORK CONSTRUCTION DETAILS

DATE: SCALE NTS PAGES: