
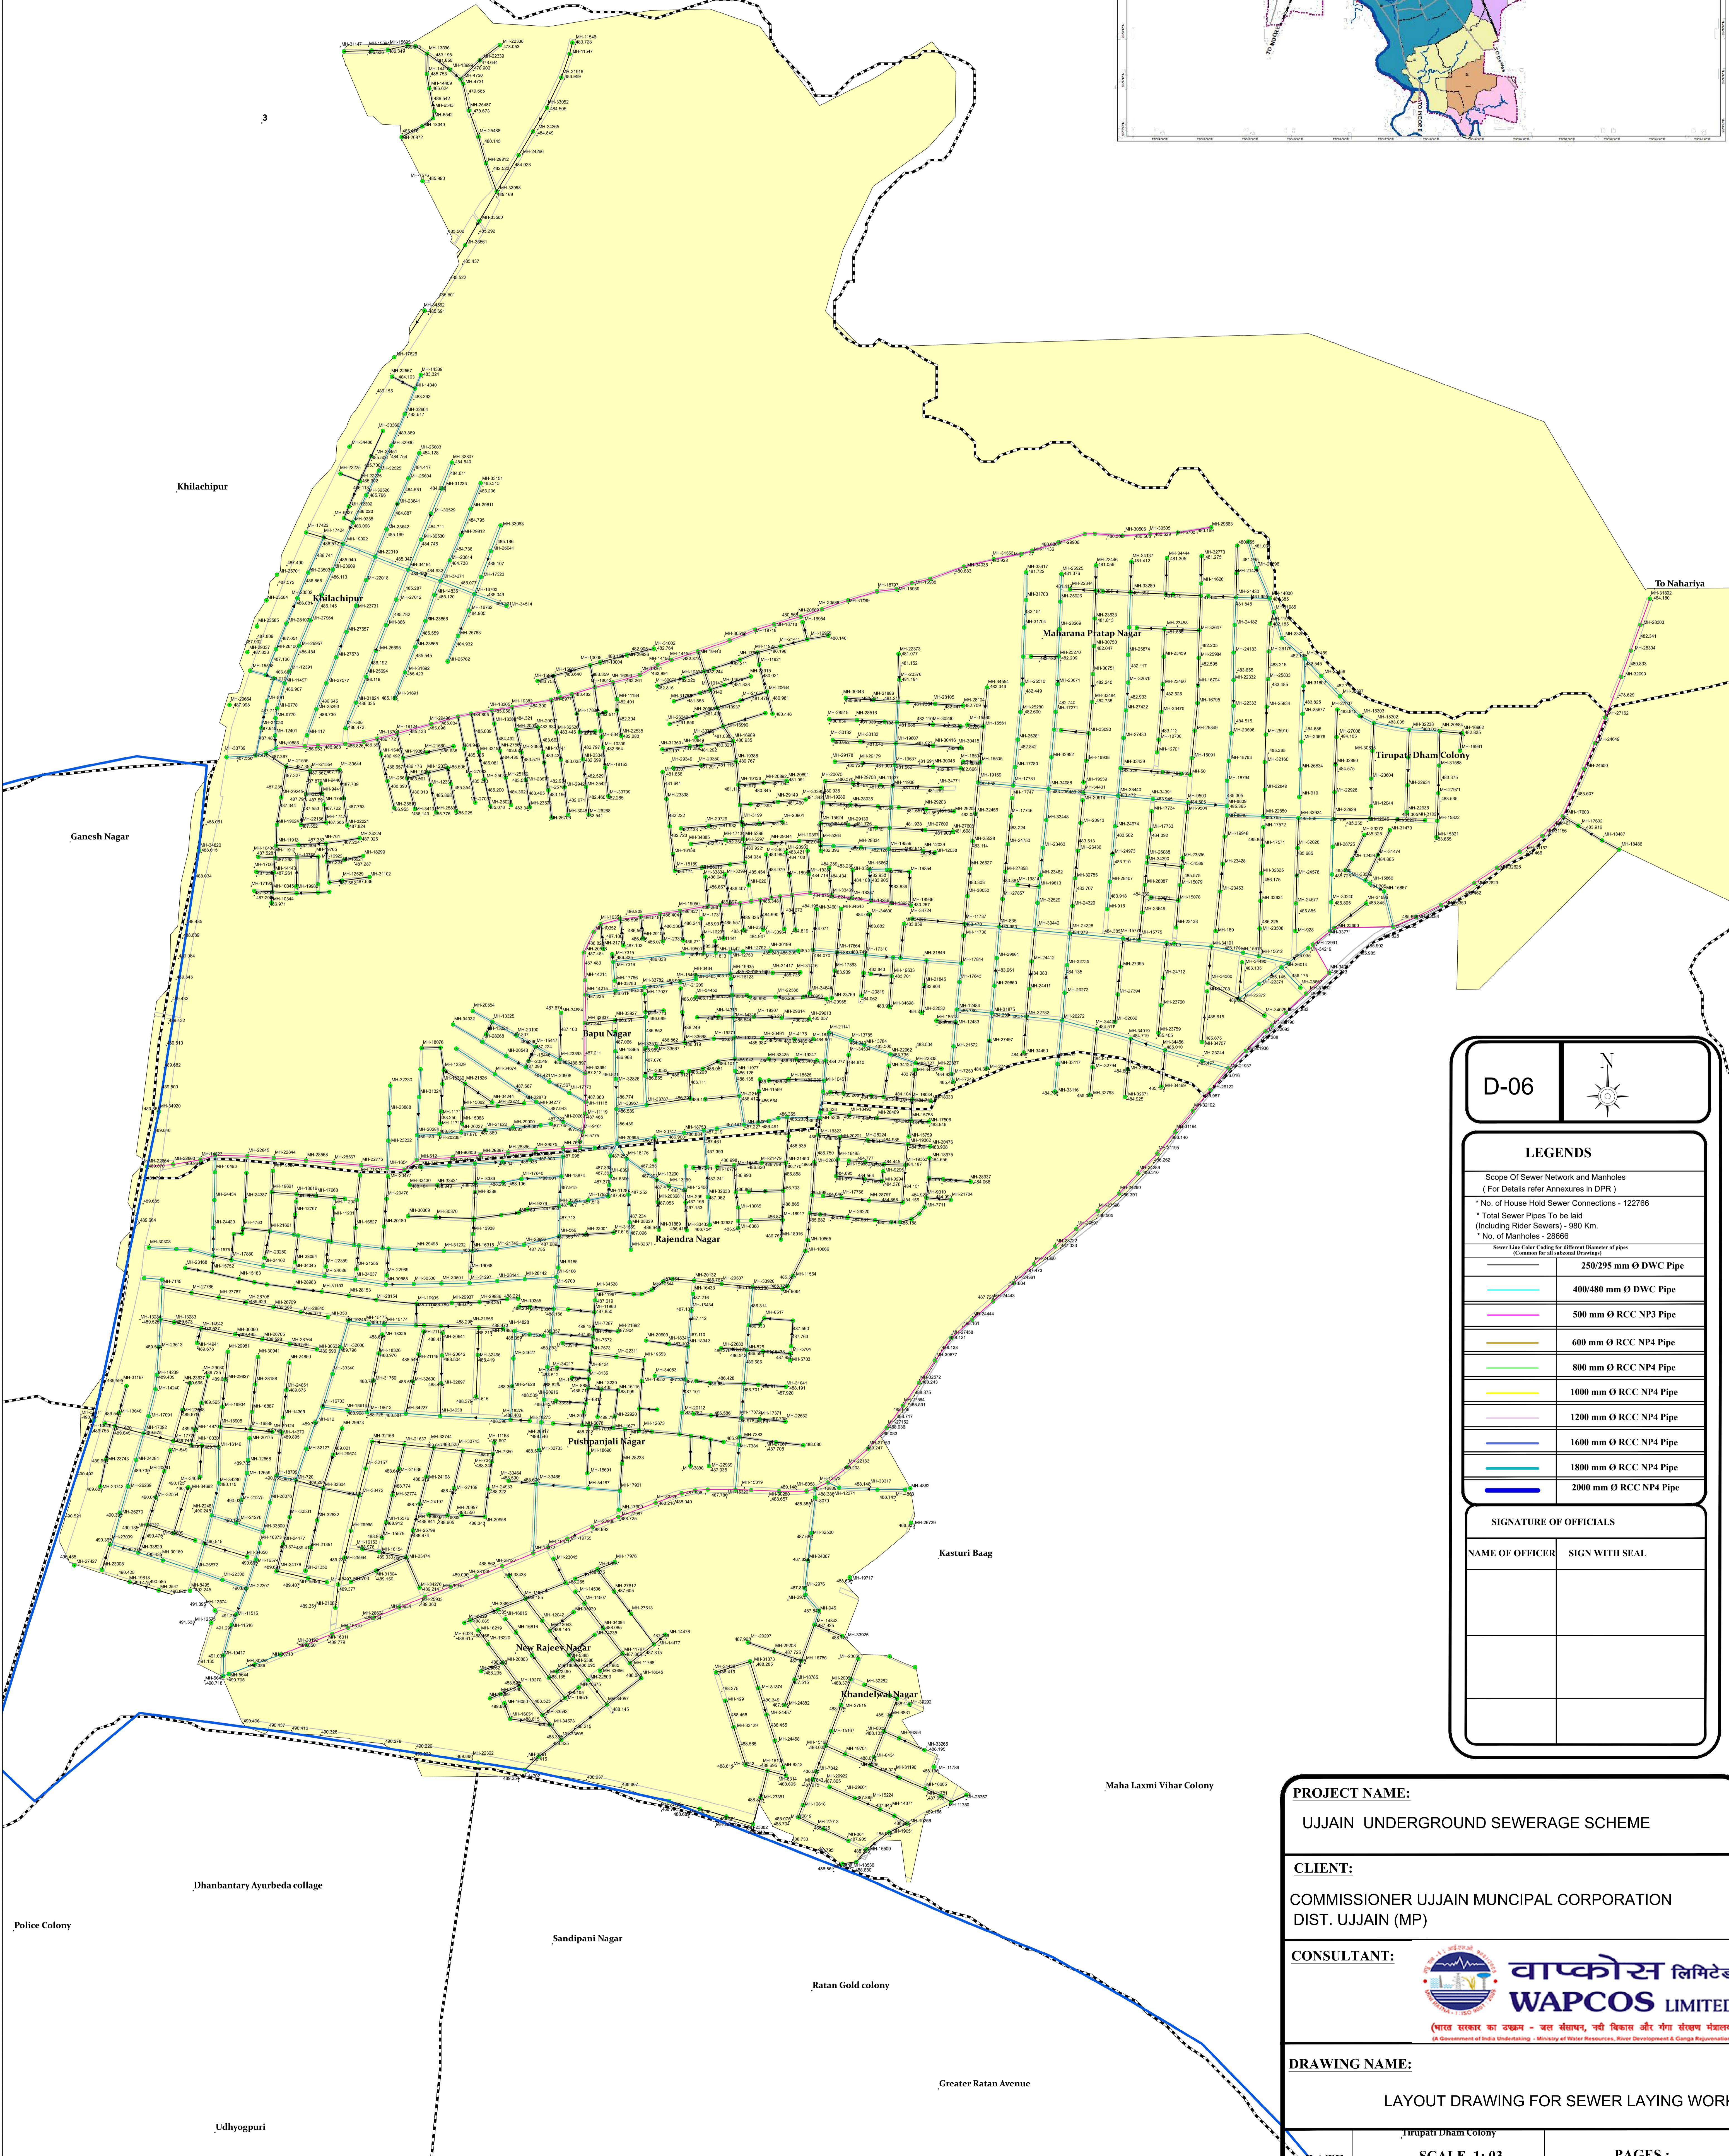


# Sewerage System Layout Drawing For Sewer Laying Zone - 2 A

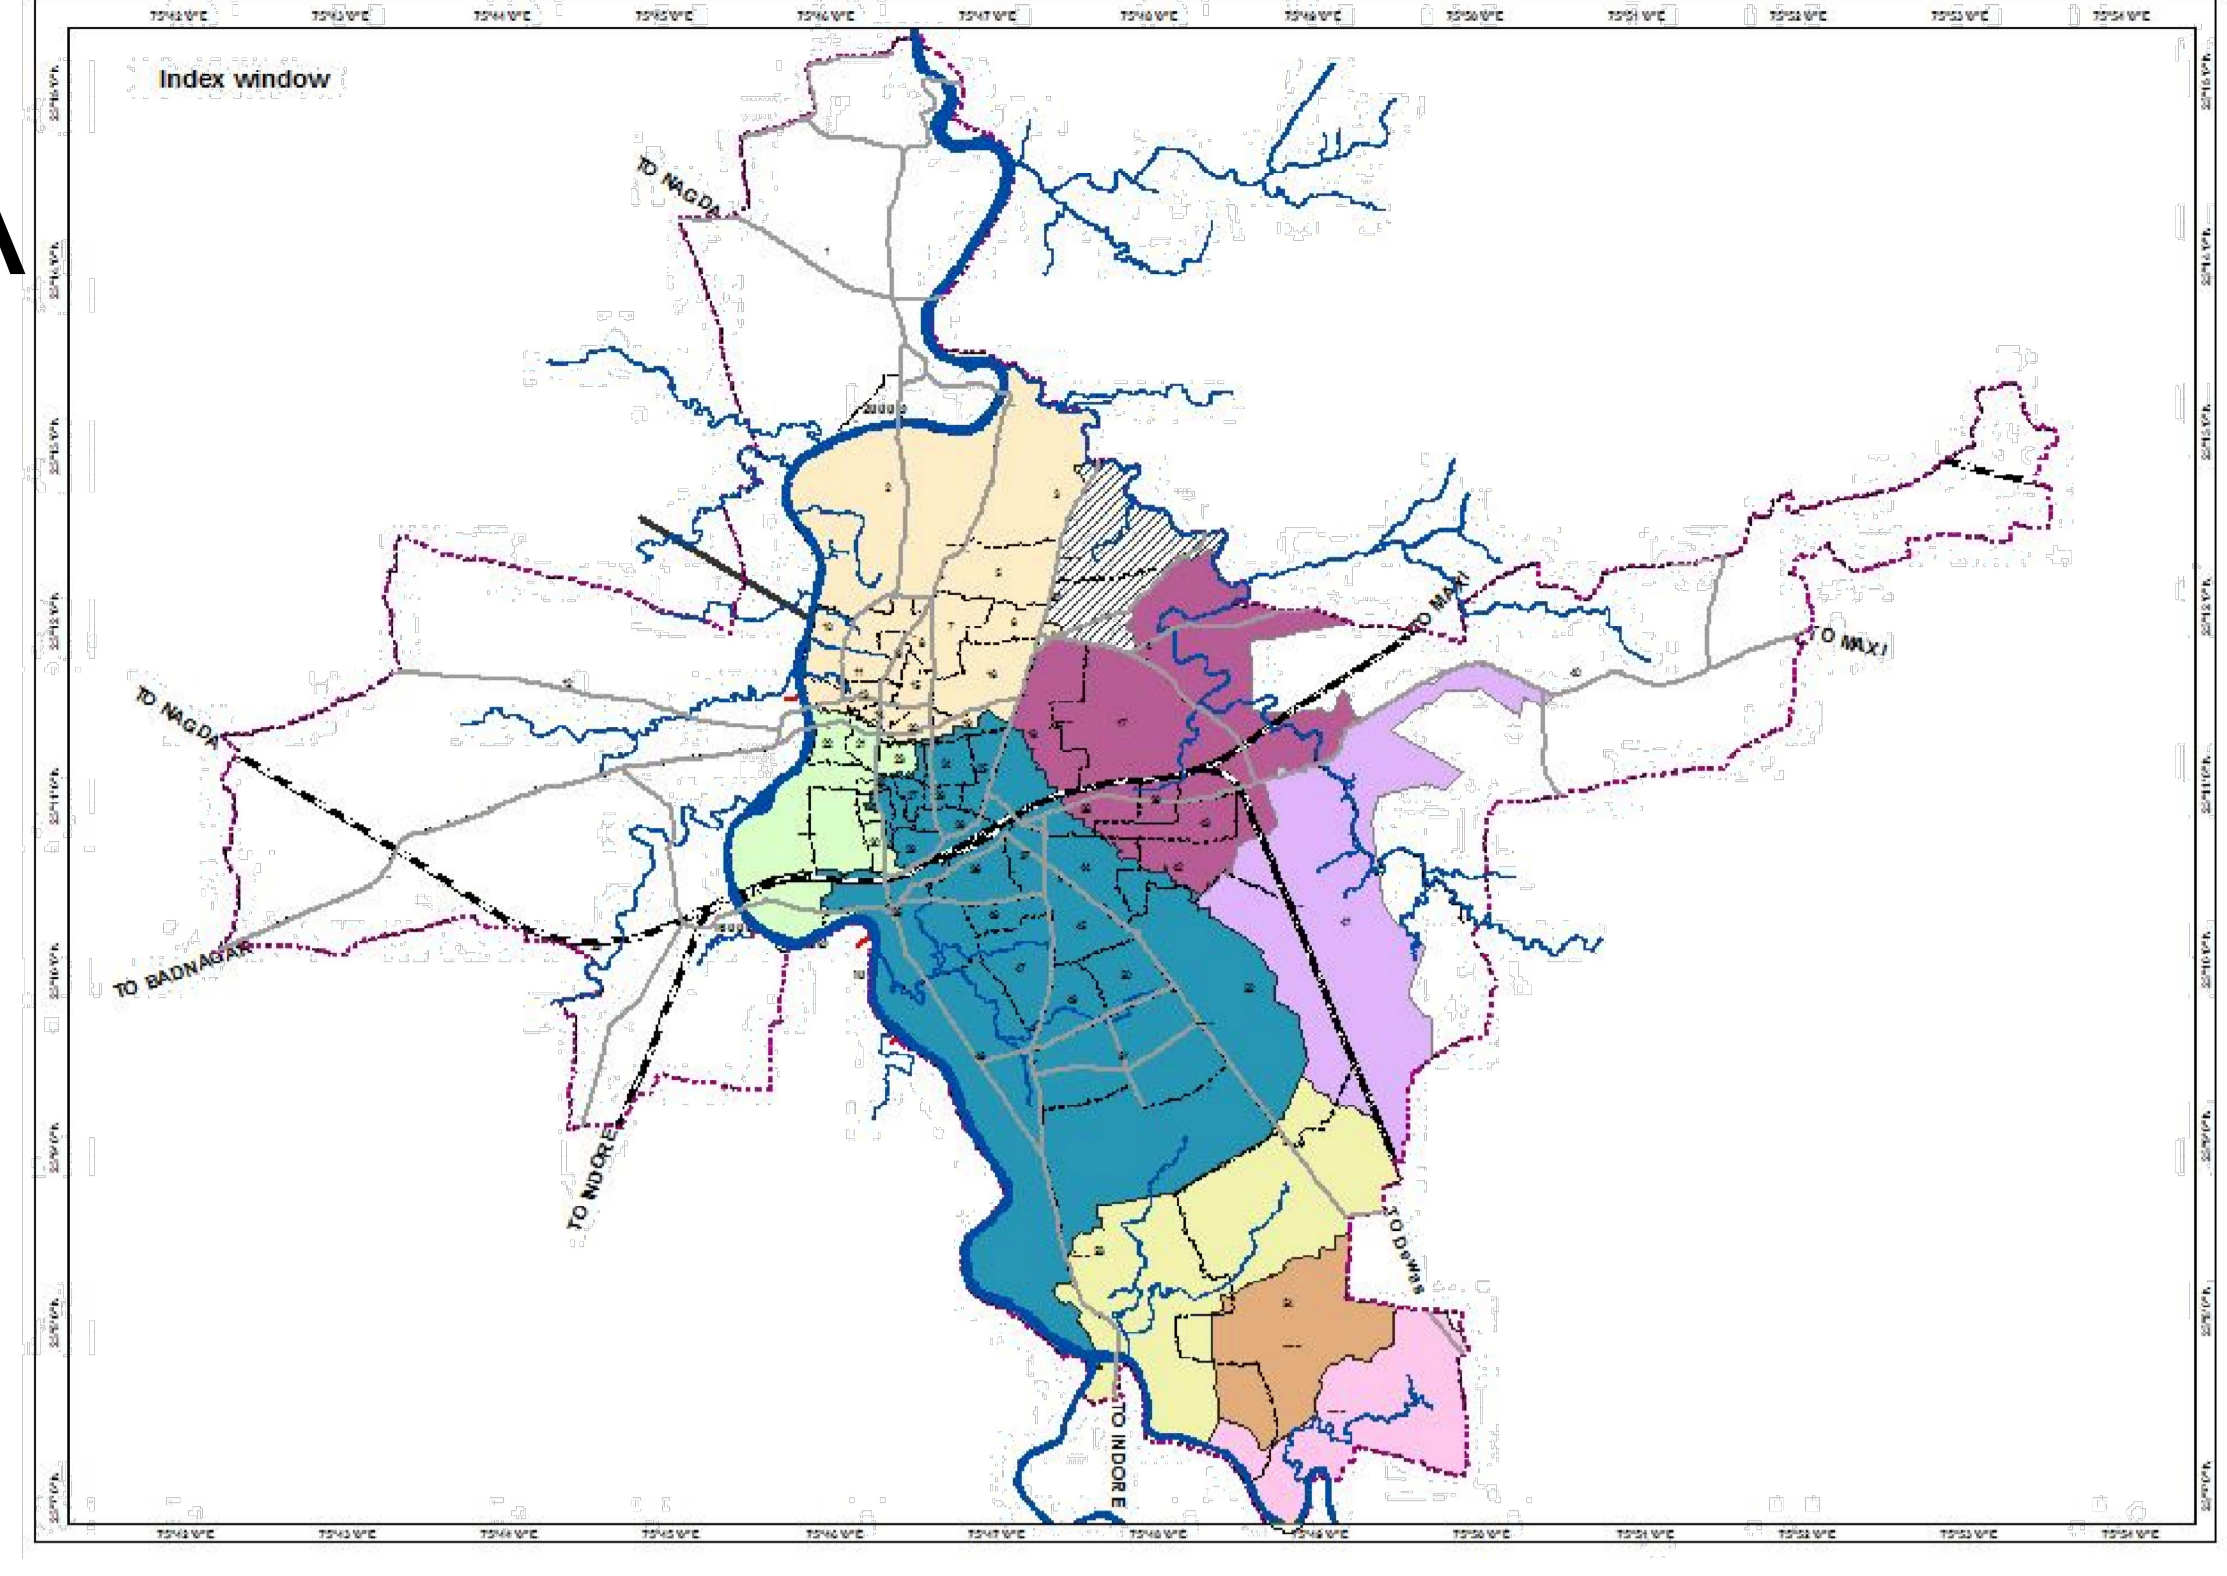

**D-06**

**LEGENDS**

Scope Of Sewer Network and Manholes  
(For Details refer Annexures in DPR)

- \* No. of House Hold Sewer Connections - 122766
- \* Total Sewer Pipes To be laid (Including Rider Sewers) - 980 Km.
- \* No. of Manholes - 28666

Sewer Line Color Coding for different Diameter of pipes  
(Common for all sub-area Drawings)

	250/295 mm Ø DWC Pipe
	400/480 mm Ø DWC Pipe
	500 mm Ø RCC NP3 Pipe
	600 mm Ø RCC NP4 Pipe
	800 mm Ø RCC NP4 Pipe
	1000 mm Ø RCC NP4 Pipe
	1200 mm Ø RCC NP4 Pipe
	1600 mm Ø RCC NP4 Pipe
	1800 mm Ø RCC NP4 Pipe
	2000 mm Ø RCC NP4 Pipe

SIGNATURE OF OFFICIALS

NAME OF OFFICER	SIGN WITH SEAL

**PROJECT NAME:**  
UJJAIN UNDERGROUND SEWERAGE SCHEME

**CLIENT:**  
COMMISSIONER UJJAIN MUNICIPAL CORPORATION  
DIST. UJJAIN (MP)

**CONSULTANT:**

**वाप्कोस लिमिटेड**  
**WAPCOS LIMITED**

(भारत सरकार का उद्यम - जल संवर्धन, नदी विकास और गंगा संरक्षण में)  
(A Government of India Undertaking - Ministry of Water Resources, River Development & Ganga Rejuvenation)

**DRAWING NAME:**  
LAYOUT DRAWING FOR SEWER LAYING WORK

<b>DATE:</b>	<b>SCALE 1:03</b>	<b>PAGES :</b>
--------------	-------------------	----------------