



PROPERTY CONNECTION CHAMBER 450 X600 MM

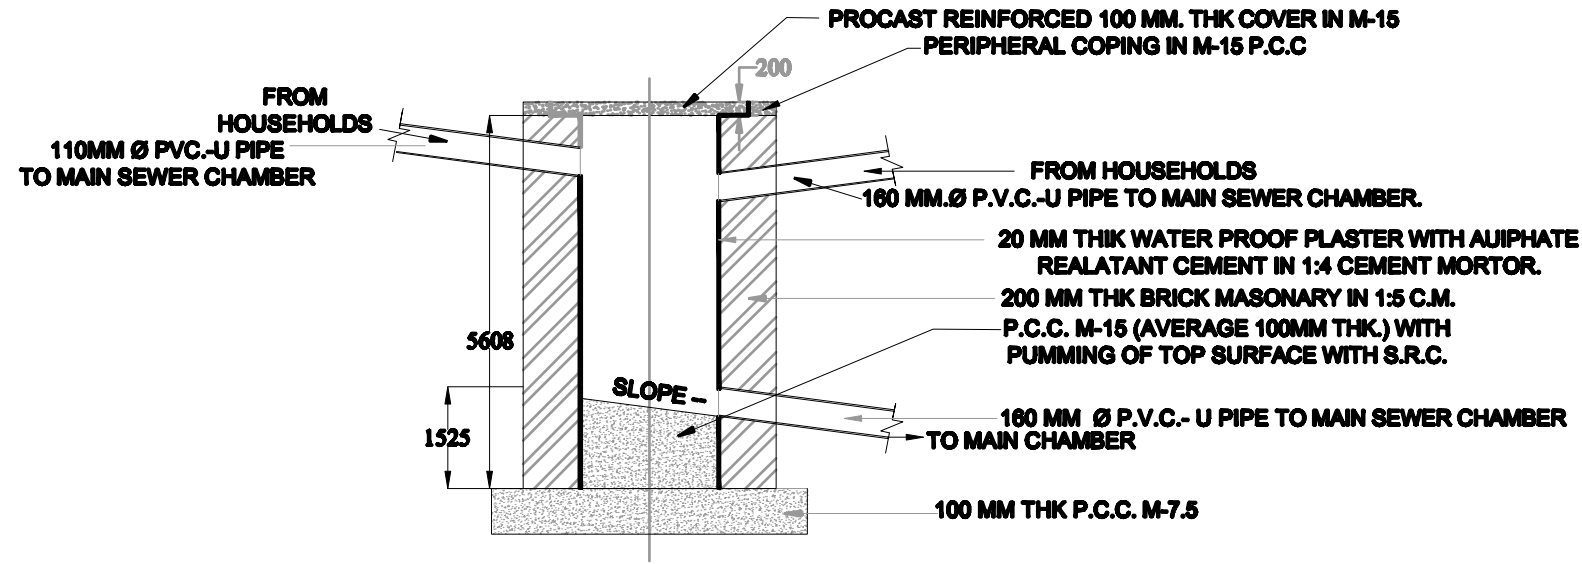


SERVICE CHAMBER

SECTION OF SEWER PIPE TRENCH TO CONNECT SERVICE CHAMBER TO MAIN CHAMBER

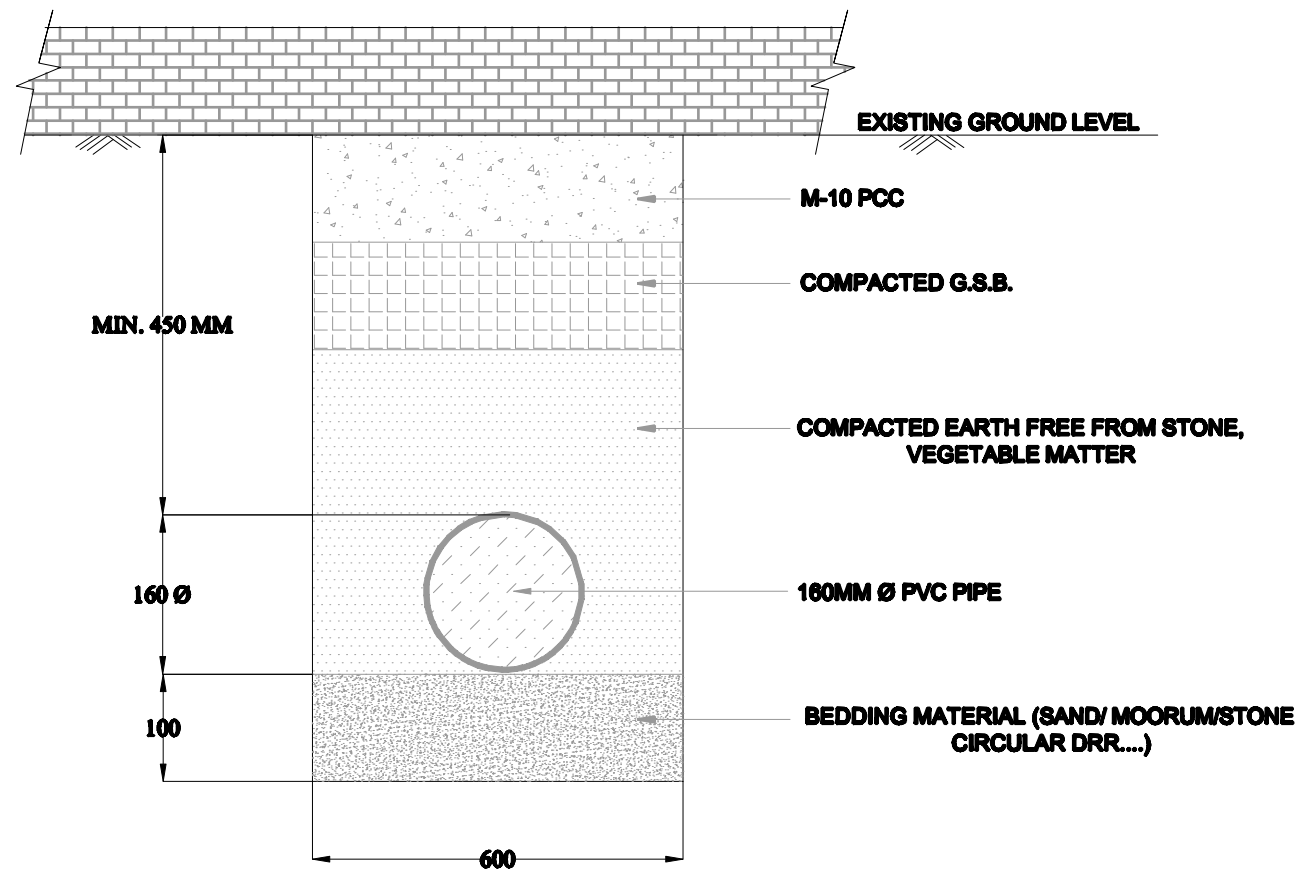

D15

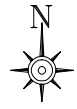

LEGENDS

LEGENDS	

SIGNATURE OF OFFICIALS

NAME OF OFFICER	SIGN WITH SEAL

PROJECT NAME:
UJJAIN UNDERGROUND SEWERAGE SCHEME

CLIENT:
COMMISSIONER MUNICIPAL FOR UJJAIN
DIST. UJJAIN (MP)

CONSULTANT:

वाष्कोस लिमिटेड
WAPCOS LIMITED
(एनएसई लिस्टेड कंपनी - वाष्कोस लिमिटेड) (NSE LISTED COMPANY - WAPCOS LIMITED)
In Government of India (Ministry of Water Resources, Power Development & Urban Development)

DRAWING NAME:
PROPERTY CONNECTION CHAMBER SCHEMATIC DRAWING

DATE:

SCALE :NTS

PAGES : 1 of 1